


TOP VIEW

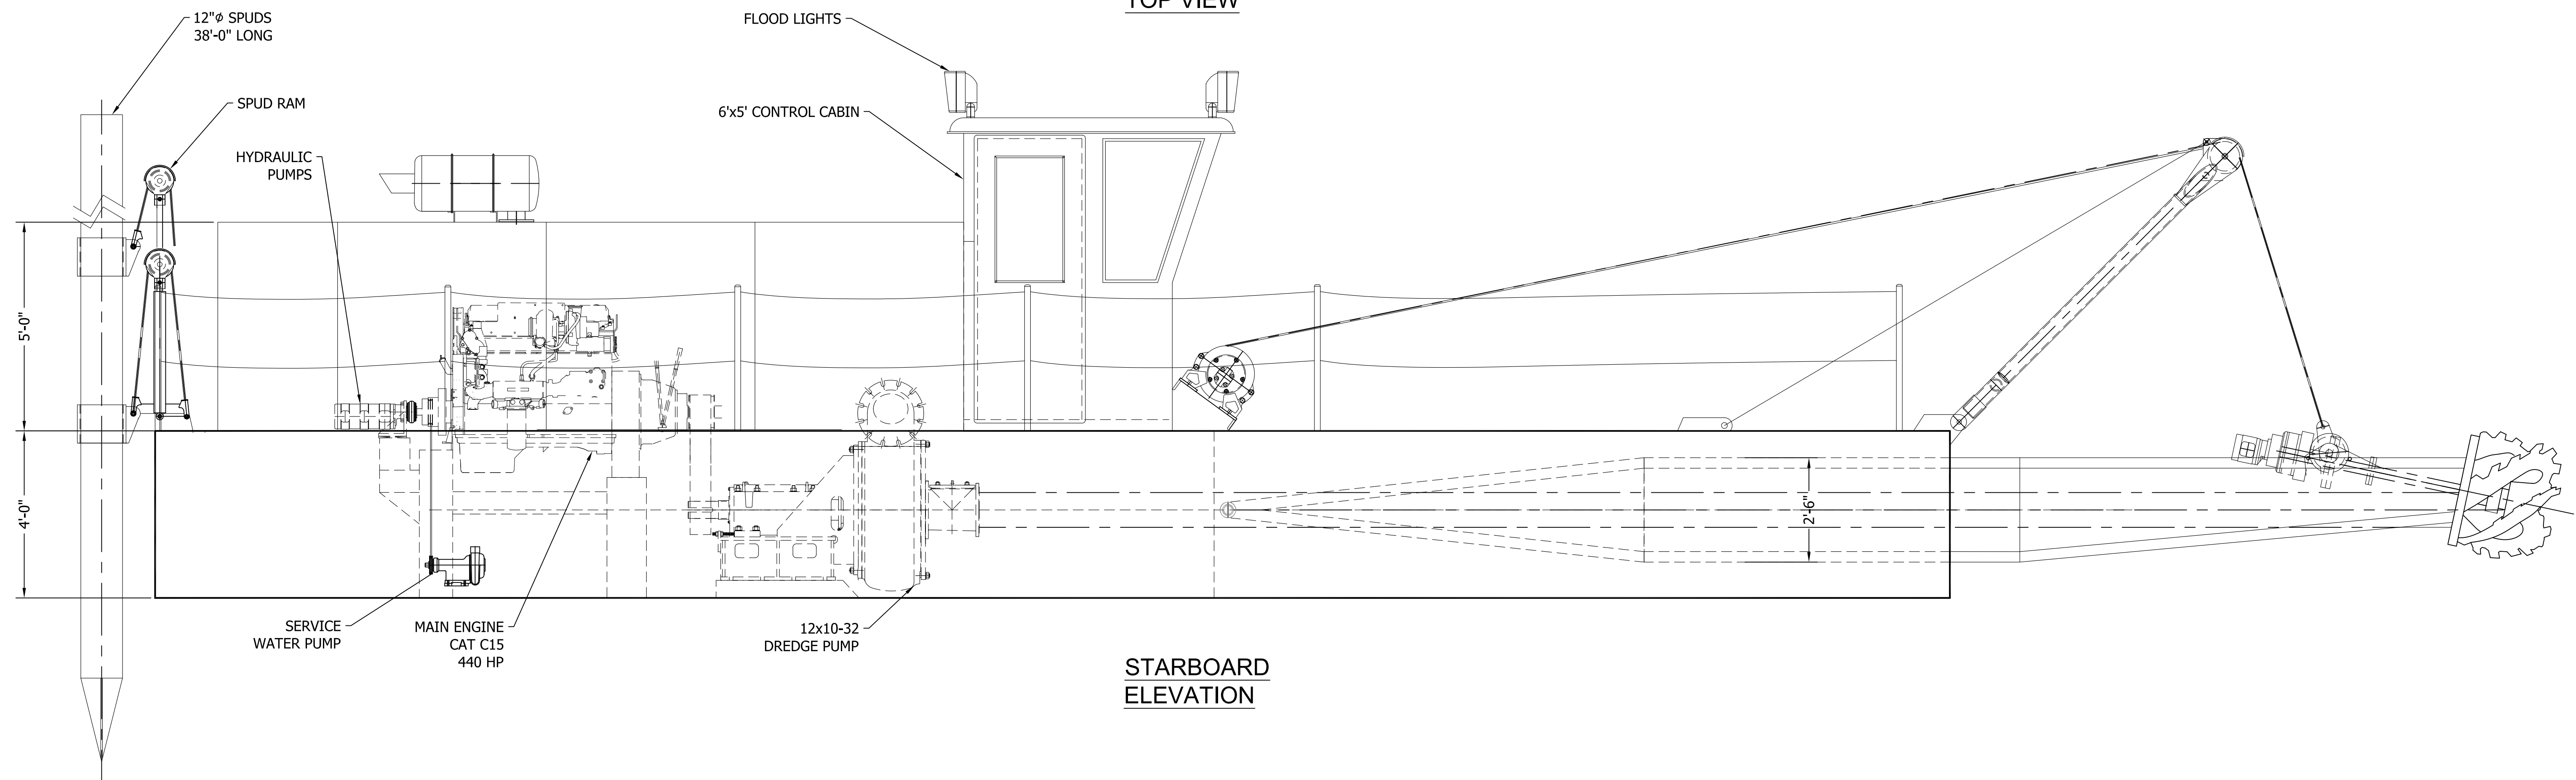

STARBOARD ELEVATION

DIGGING DEPTH AT 45°: 22'-7"
60°: 27'-9"

EST. PRODUCTION RANGE: 175-292 CUBIC YDS/HR(15-25% SOLIDS BY VOLUME)

REVISIONS		
Date	Description	Approved

PRELIMINARY FABRICATION AS-BUILT

PIONEER DREDGE MODEL LINE-UP

PREDATOR 1000-10
GENERAL ARRANGEMENT



8515 Baymeadows Way, Suite 201
Jacksonville, Florida 32256 USA
sales@pioneerdredge.com

Phone +1-904-503-9776

Fax +1-904-732-2152

DRAWN:	EJL
CHECKED:	
DATE:	WEIGHT:
9-3-2013	
JOB NO.	REV.
	0
DWG NO.	10-1000-001